

BALZER & ASSOCIATES
PLANNERS / ARCHITECTS
ENGINEERS / SURVEYORS

Roanoke / Richmond
New River Valley / Staunton
Harrisonburg / Lynchburg

www.balzer.cc

1208 Corporate Circle
Roanoke, VA 24018
540.772.9580

CATAWBA FIRE STATION PAVING PLAN

CONCEPTUAL PAVING PLAN

5585 CATAWBA HOSPITAL DR
ROANOKE COUNTY, VIRGINIA

DATE 7/23/2021
SCALE 1" = 30'
REVISIONS

EX-A


PROJECT NO 04210027.00

LEGEND

 ASPHALT REMOVAL AND HEAVY-DUTY REPLACEMENT

 ASPHALT MILL AND OVERLAY

*SEE SPECS FOR ADDITIONAL DETAILS

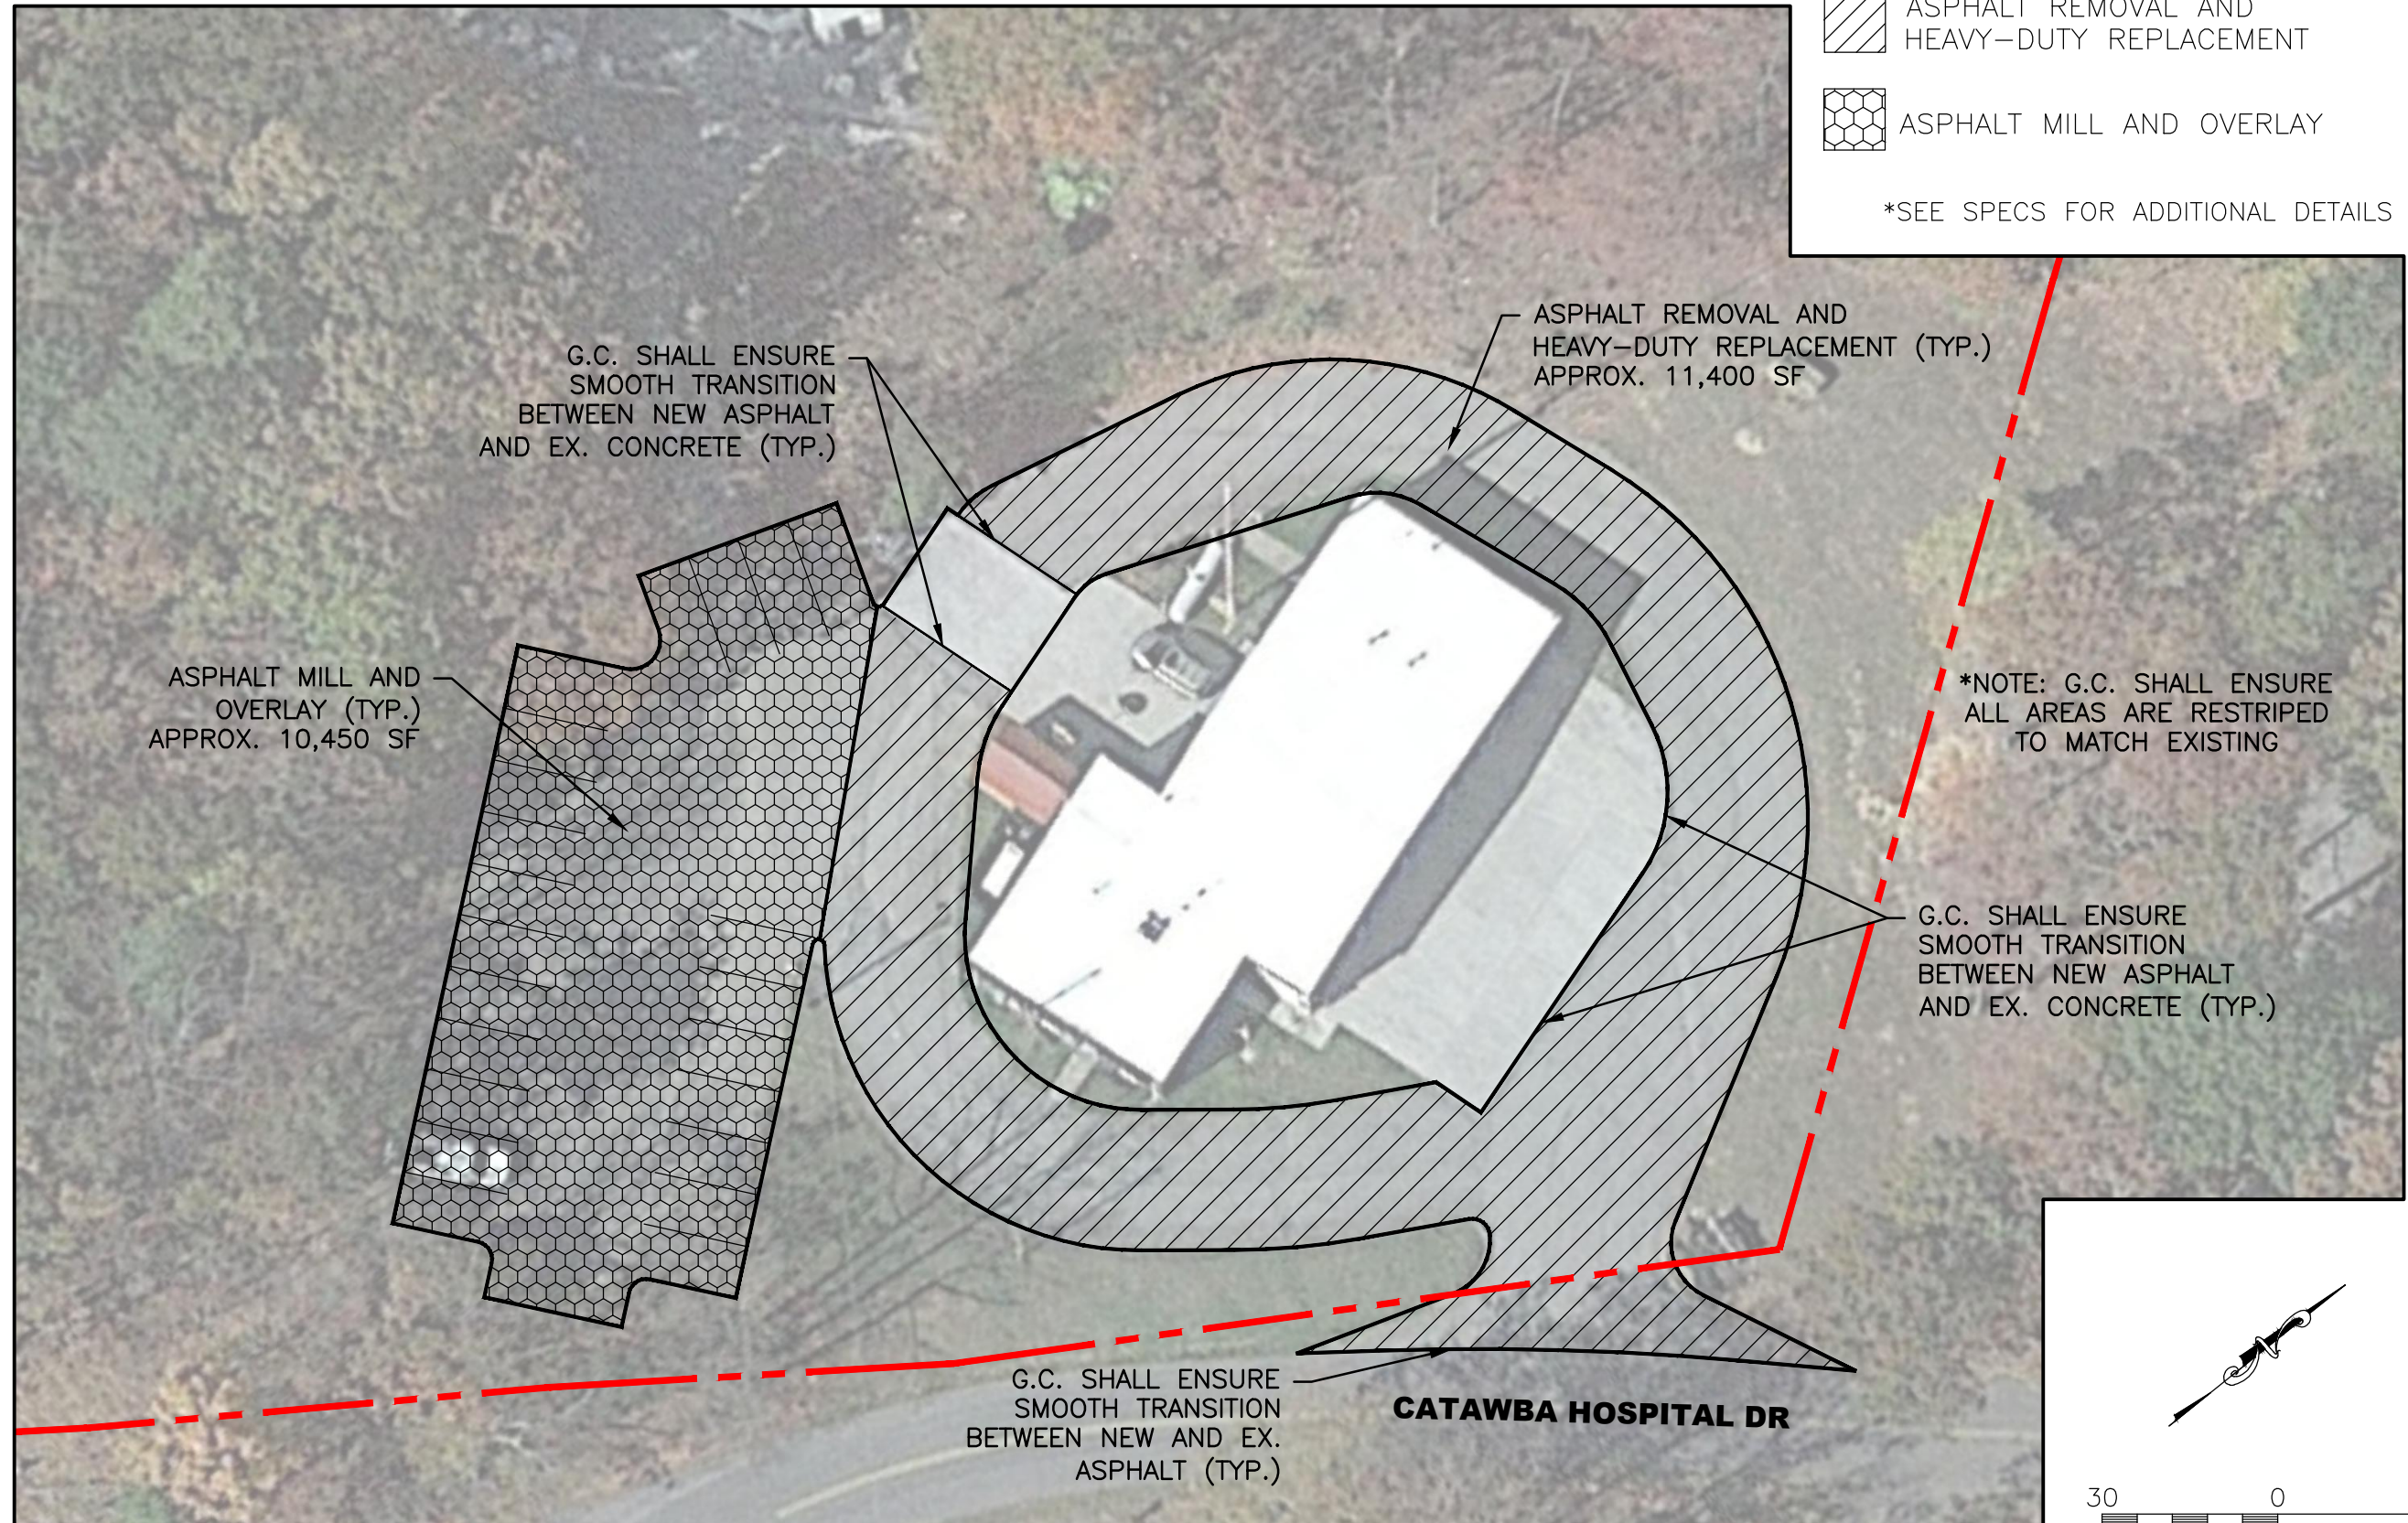

G.C. SHALL ENSURE SMOOTH TRANSITION BETWEEN NEW ASPHALT AND EX. CONCRETE (TYP.)

ASPHALT REMOVAL AND HEAVY-DUTY REPLACEMENT (TYP.) APPROX. 11,400 SF

ASPHALT MILL AND OVERLAY (TYP.) APPROX. 10,450 SF

*NOTE: G.C. SHALL ENSURE ALL AREAS ARE RESTRIPE TO MATCH EXISTING

G.C. SHALL ENSURE SMOOTH TRANSITION BETWEEN NEW ASPHALT AND EX. CONCRETE (TYP.)

G.C. SHALL ENSURE SMOOTH TRANSITION BETWEEN NEW AND EX. ASPHALT (TYP.)

CATAWBA HOSPITAL DR

