
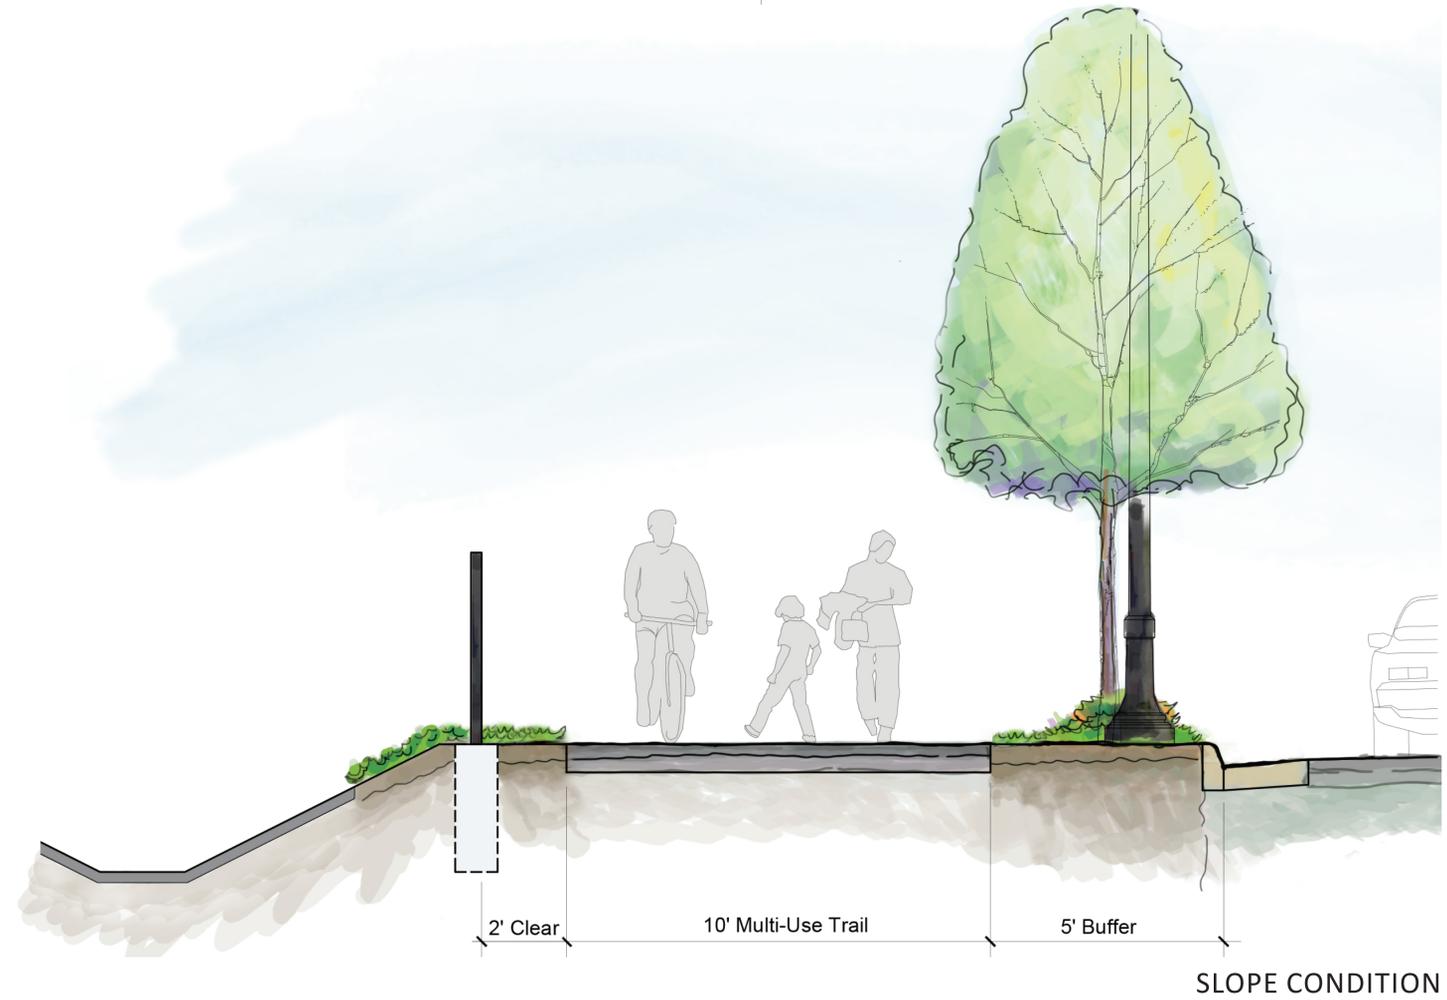


NOTE: West side sidewalk continuous from Walrond Drive to Gander Way. Multi-use trail replaces sidewalk from Williamson Road to Walrond Drive.

NOTE: East side sidewalk continuous from Williamson Road to Friendship Lane.

Plantation Road: Walrond Drive to Gander Way SCALE: 1/4"=1'

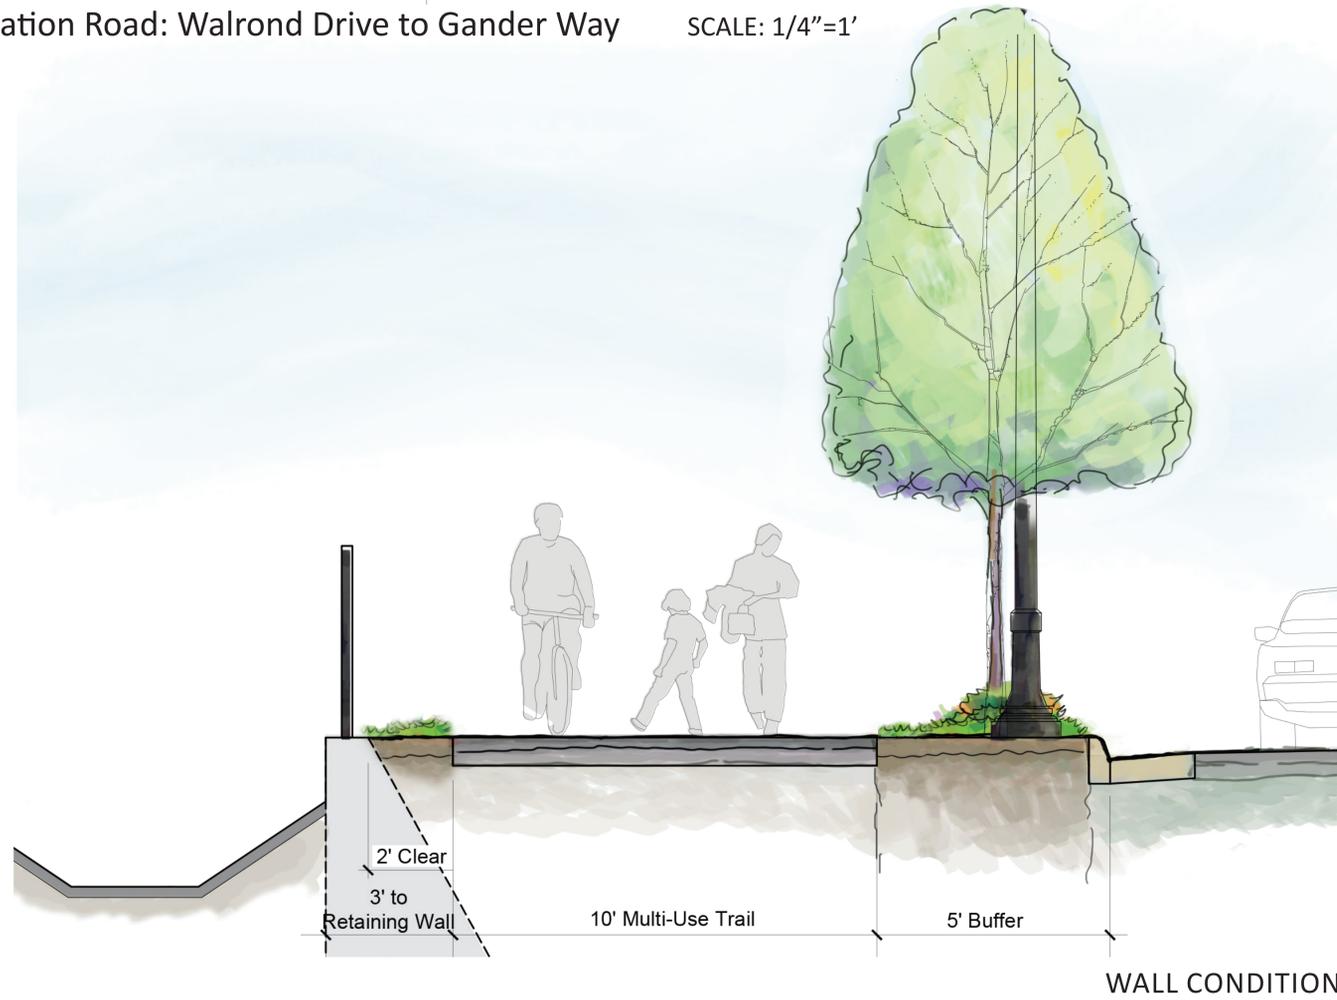

Multi-Use Trail Along Plantation Road: Williamson Road to Walrond Drive SCALE: 1/2"=1'

