



# Route 460 Land Use and Connectivity Study Carson Road Details

## Carson Road

**EXISTING CARSON ROAD SECTION**  
NOT TO SCALE

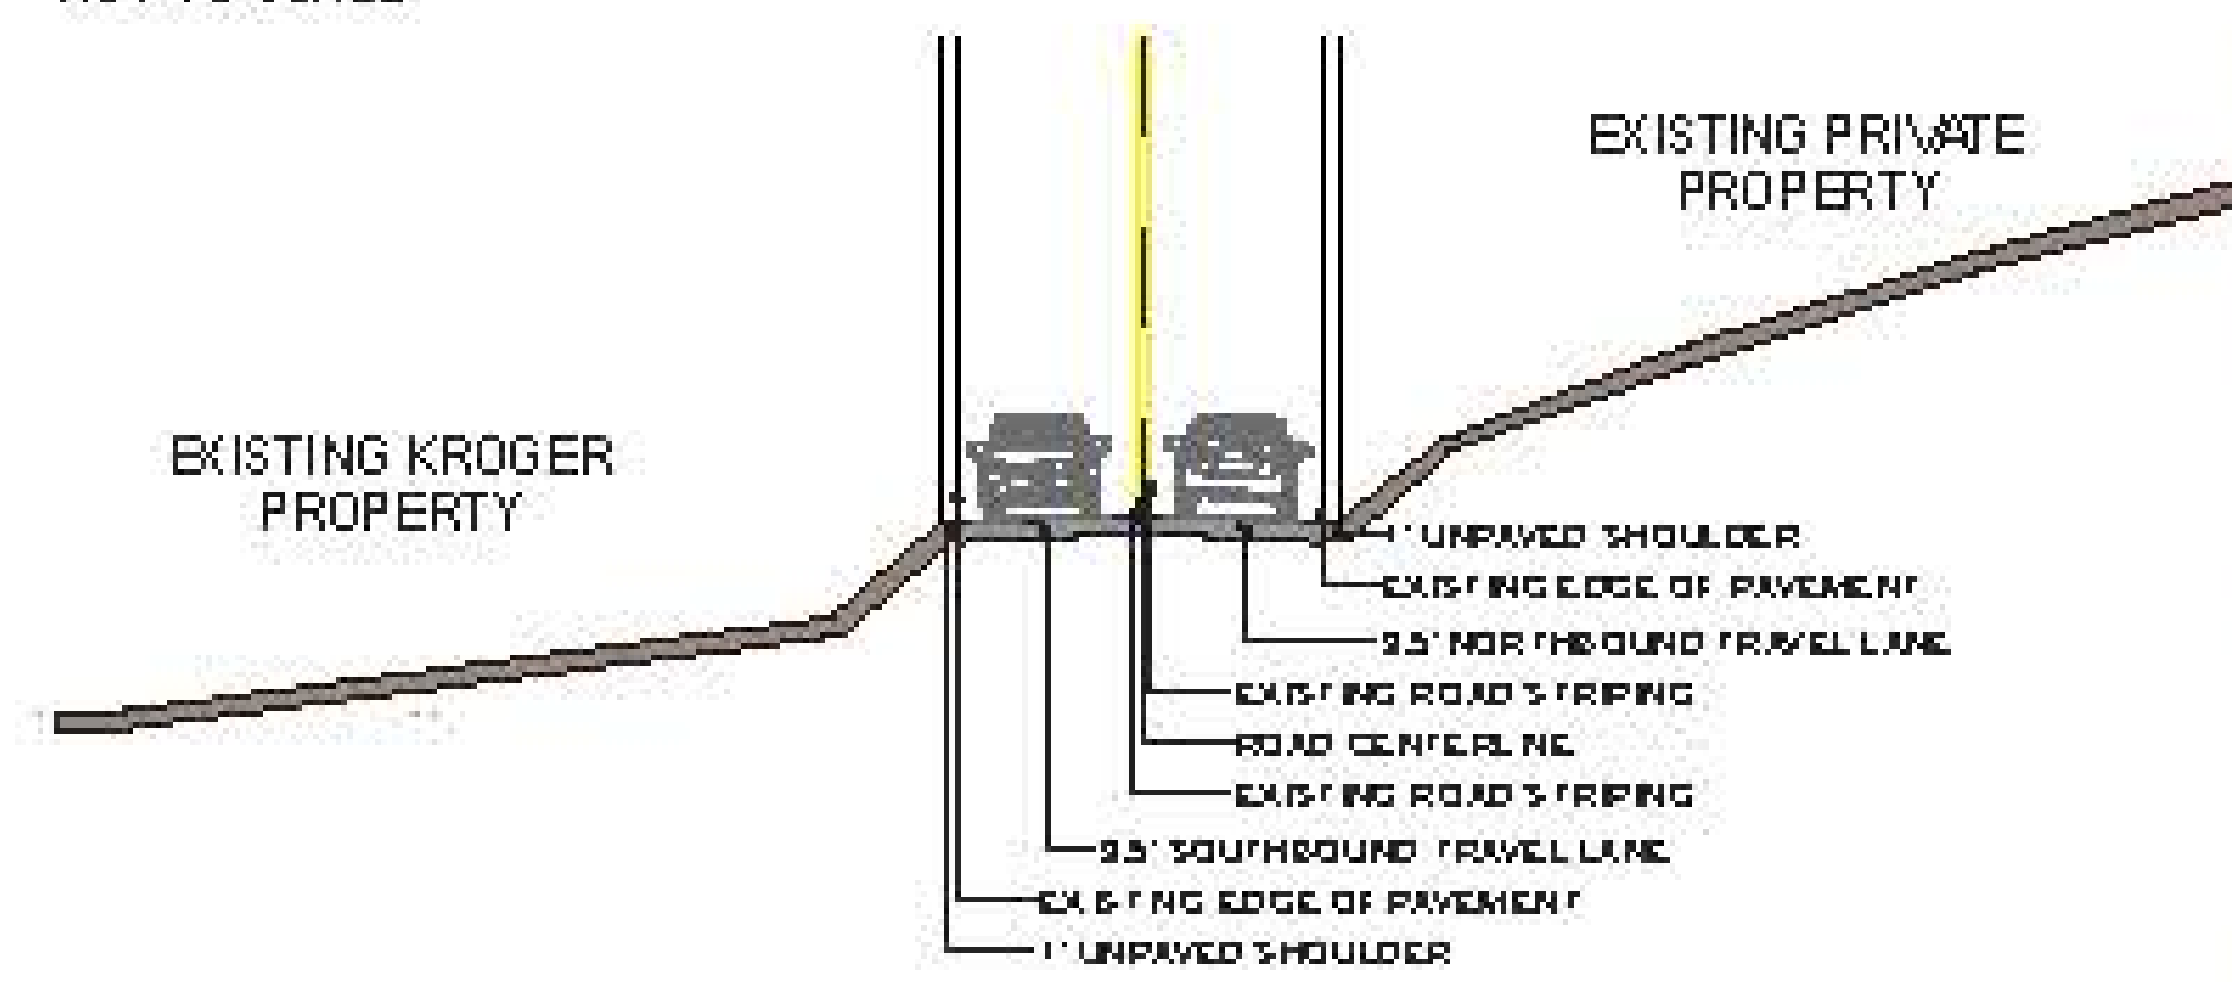

**POTENTIAL CARSON ROAD SECTION**  
NOT TO SCALE

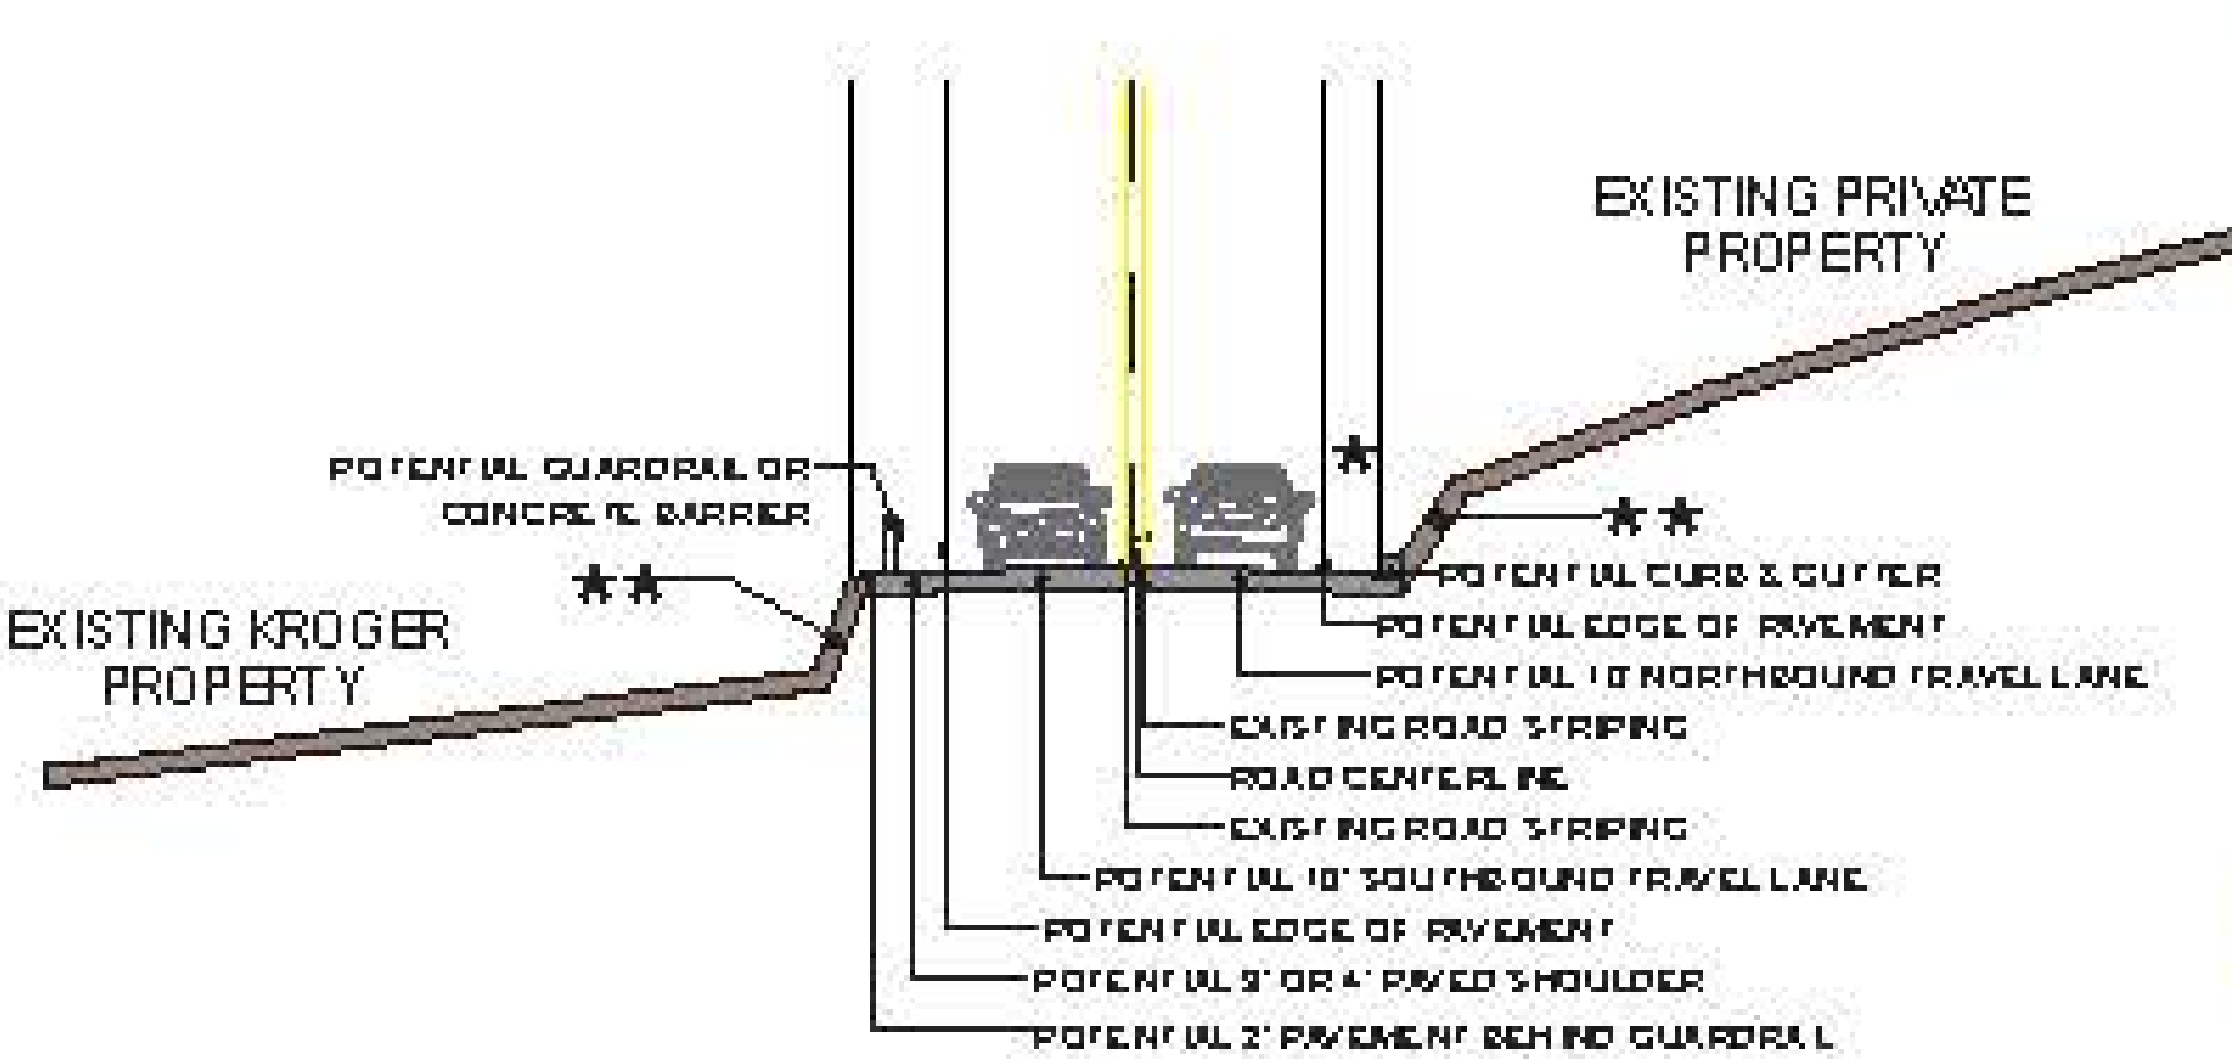

NOTES:  
1. ITEMS DENOTED WITH AN ASTERISK (\*) DEMONSTRATE IF ALIGNMENT GEOMETRY ALLOWS, AN ALTERNATE TRAVEL PATH SHOULD BE INCLUDED IN THE IMPROVED CARSON ROAD.  
2. ITEMS DENOTED WITH A DOUBLE ASTERISK (\*\*) MAY REQUIRE RETAINING WALLS, CURB WALLS OR OTHER FEATURES TO LIMIT FLOW IMPACTS.  
3. VOID DESIGN WARNERS OR EXCEPTIONS MAY BE REQUIRED FOR THE SECTION AS SHOWN ABOVE.  
4. SPECIFIC ALIGNMENT AND SAFETY MEASURES SHALL BE COORDINATED WITH AND APPROVED BY VDOT.



**LEGEND**

- PROPOSED IMPROVEMENTS TO EXISTING CARSON RD TO IMPROVE SAFETY WHILE GENERALLY MAINTAINING THE CURRENT ROADWAY ALIGNMENT
- POTENTIAL BRIDGE CONSTRUCTION OR RECONSTRUCTION
- 100 YEAR FLOODPLAIN
- BLUE RIDGE PARKWAY
- WATERBODIES
- STREAMS
- CEMETERIES
- STUDY LIMITS
- COUNTY BOUNDARY
- PARCEL BOUNDARIES
- RAILROAD