
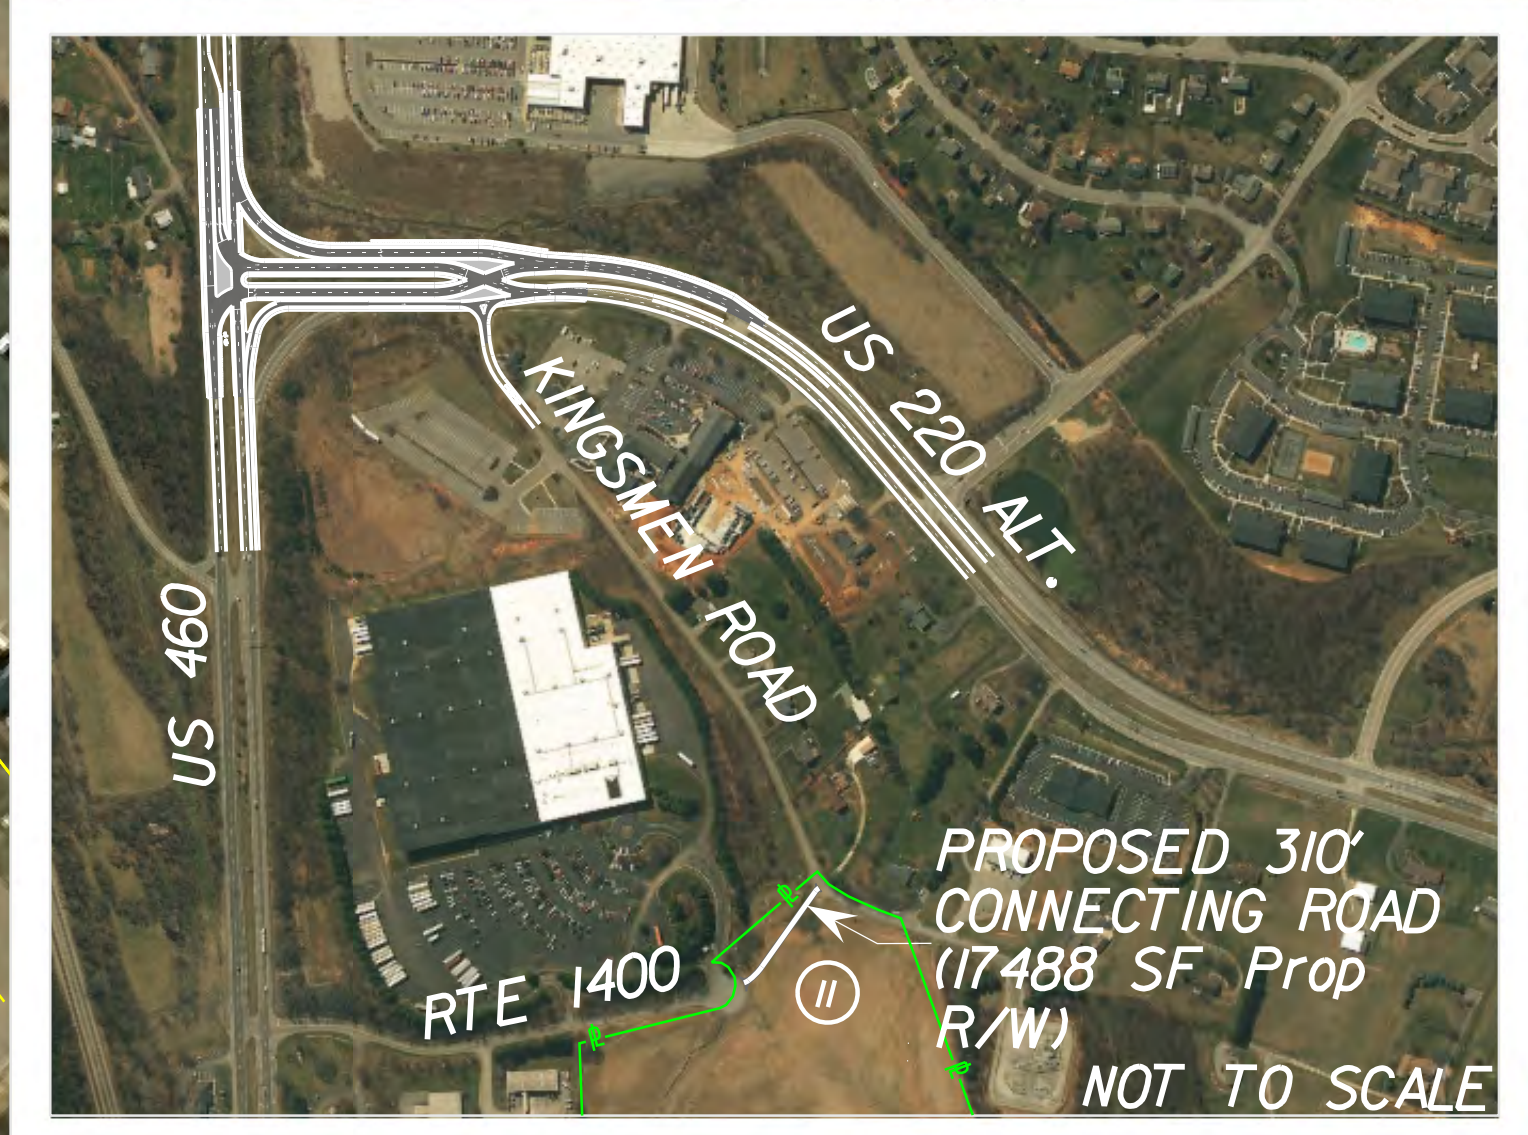


US 220 ALT.CONCEPTS - US 460 DISPLACED LEFT TURN

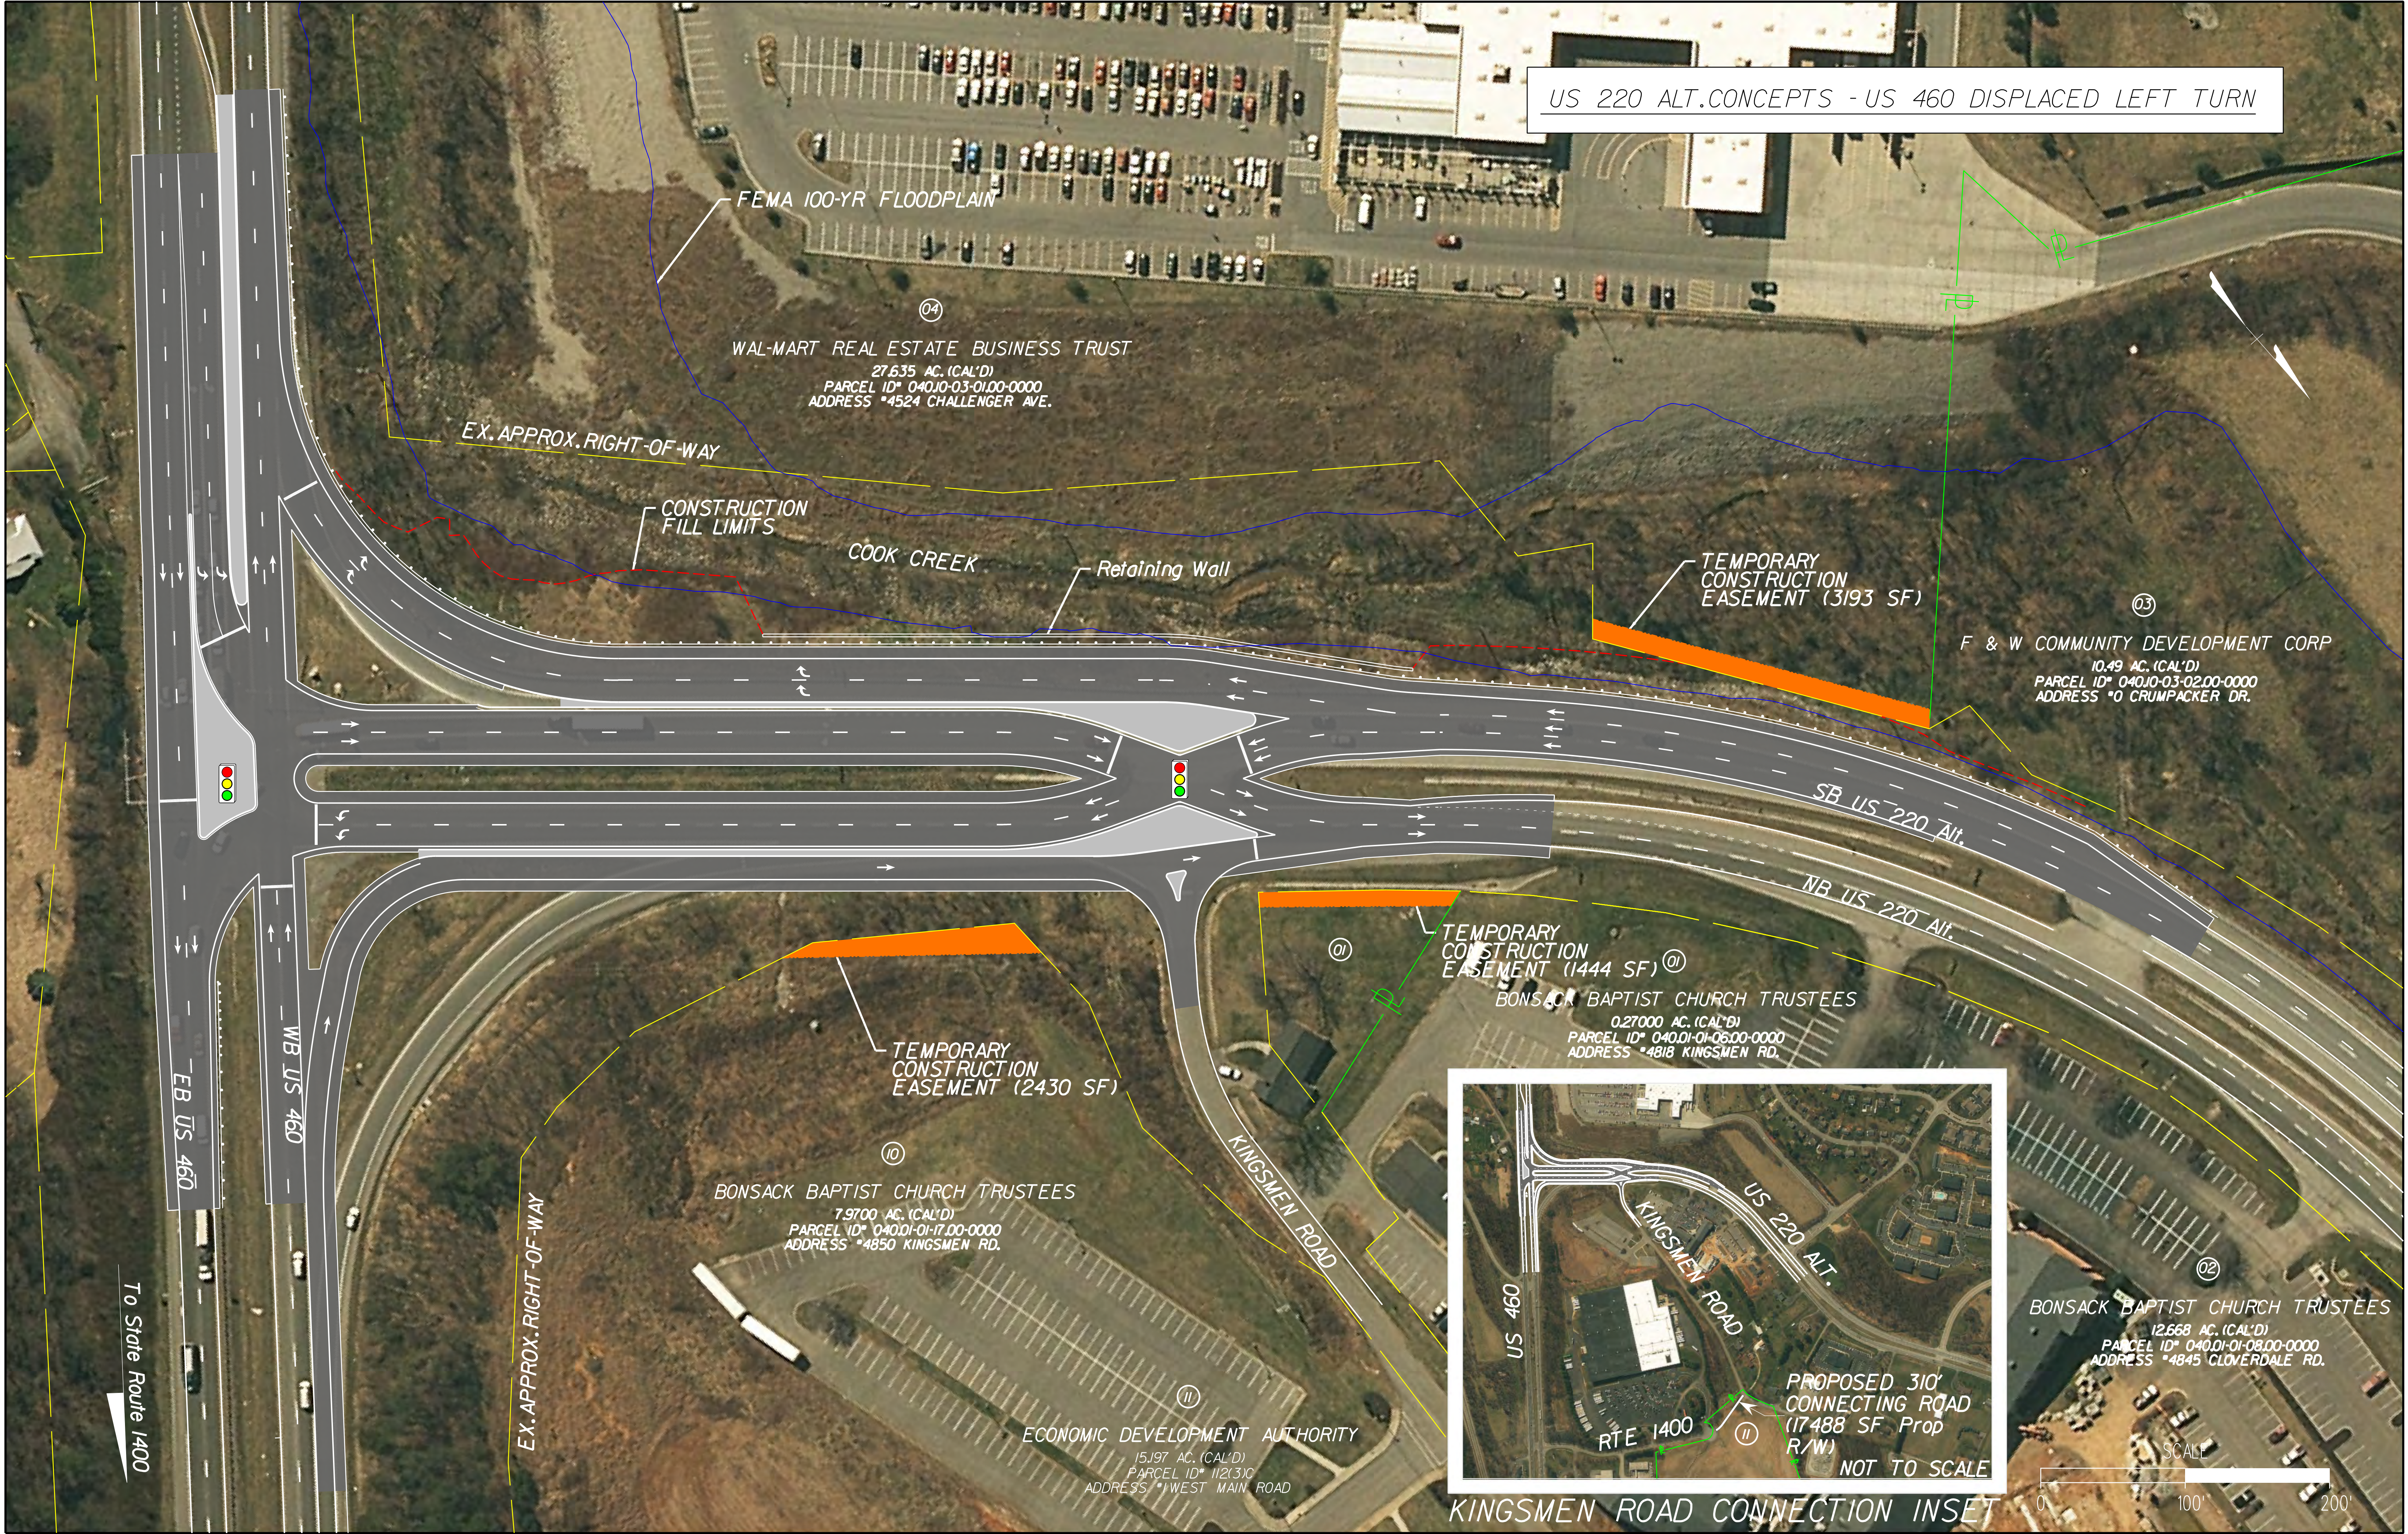

KINGSMEN ROAD CONNECTION INSET