


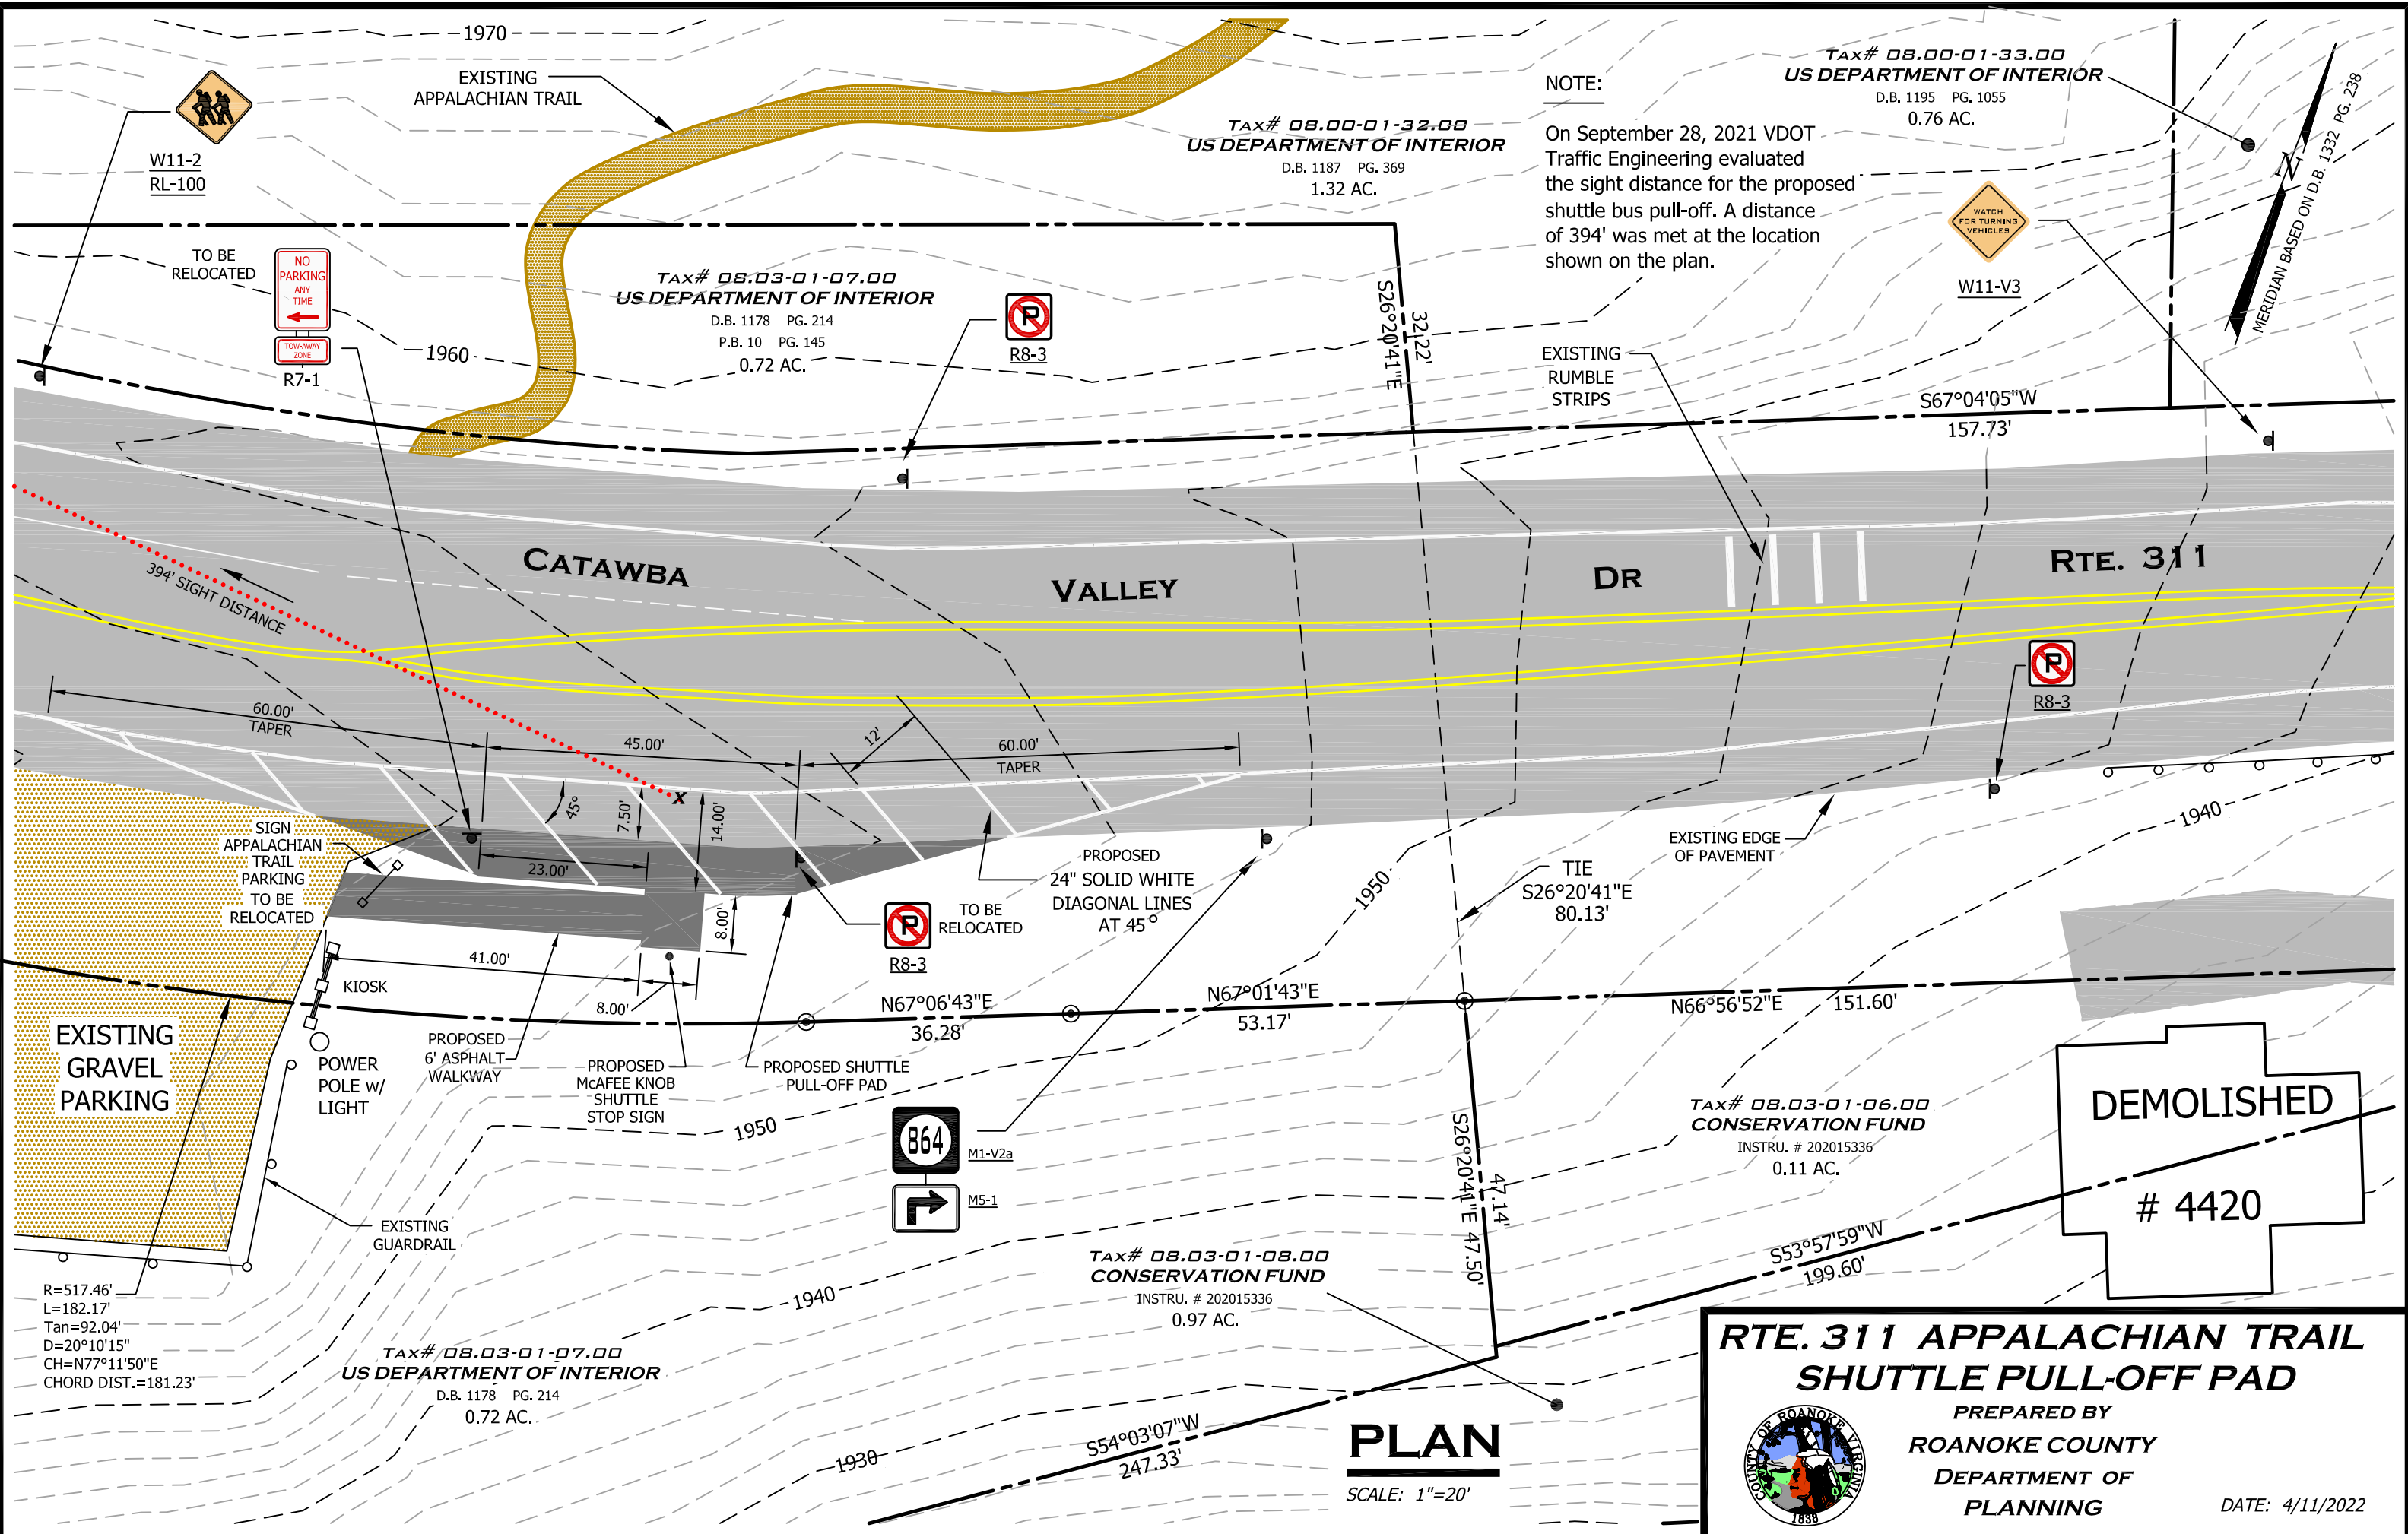

NOTE:
On September 28, 2021 VDOT Traffic Engineering evaluated the sight distance for the proposed shuttle bus pull-off. A distance of 394' was met at the location shown on the plan.

TAX# 08.00-01-33.00
US DEPARTMENT OF INTERIOR
D.B. 1195 PG. 1055
0.76 AC.

TAX# 08.00-01-32.08
US DEPARTMENT OF INTERIOR
D.B. 1187 PG. 369
1.32 AC.

TAX# 08.03-01-07.00
US DEPARTMENT OF INTERIOR
D.B. 1178 PG. 214
P.B. 10 PG. 145
0.72 AC.

TAX# 08.03-01-06.00
CONSERVATION FUND
INSTRU. # 202015336
0.11 AC.

TAX# 08.03-01-08.00
CONSERVATION FUND
INSTRU. # 202015336
0.97 AC.

TAX# 08.03-01-07.00
US DEPARTMENT OF INTERIOR
D.B. 1178 PG. 214
0.72 AC.


RTE. 311 APPALACHIAN TRAIL SHUTTLE PULL-OFF PAD

PREPARED BY
ROANOKE COUNTY
DEPARTMENT OF
PLANNING

DATE: 4/11/2022




R=517.46'
L=182.17'
Tan=92.04"
D=20°10'15"
CH=N77°11'50"E
CHORD DIST.=181.23'

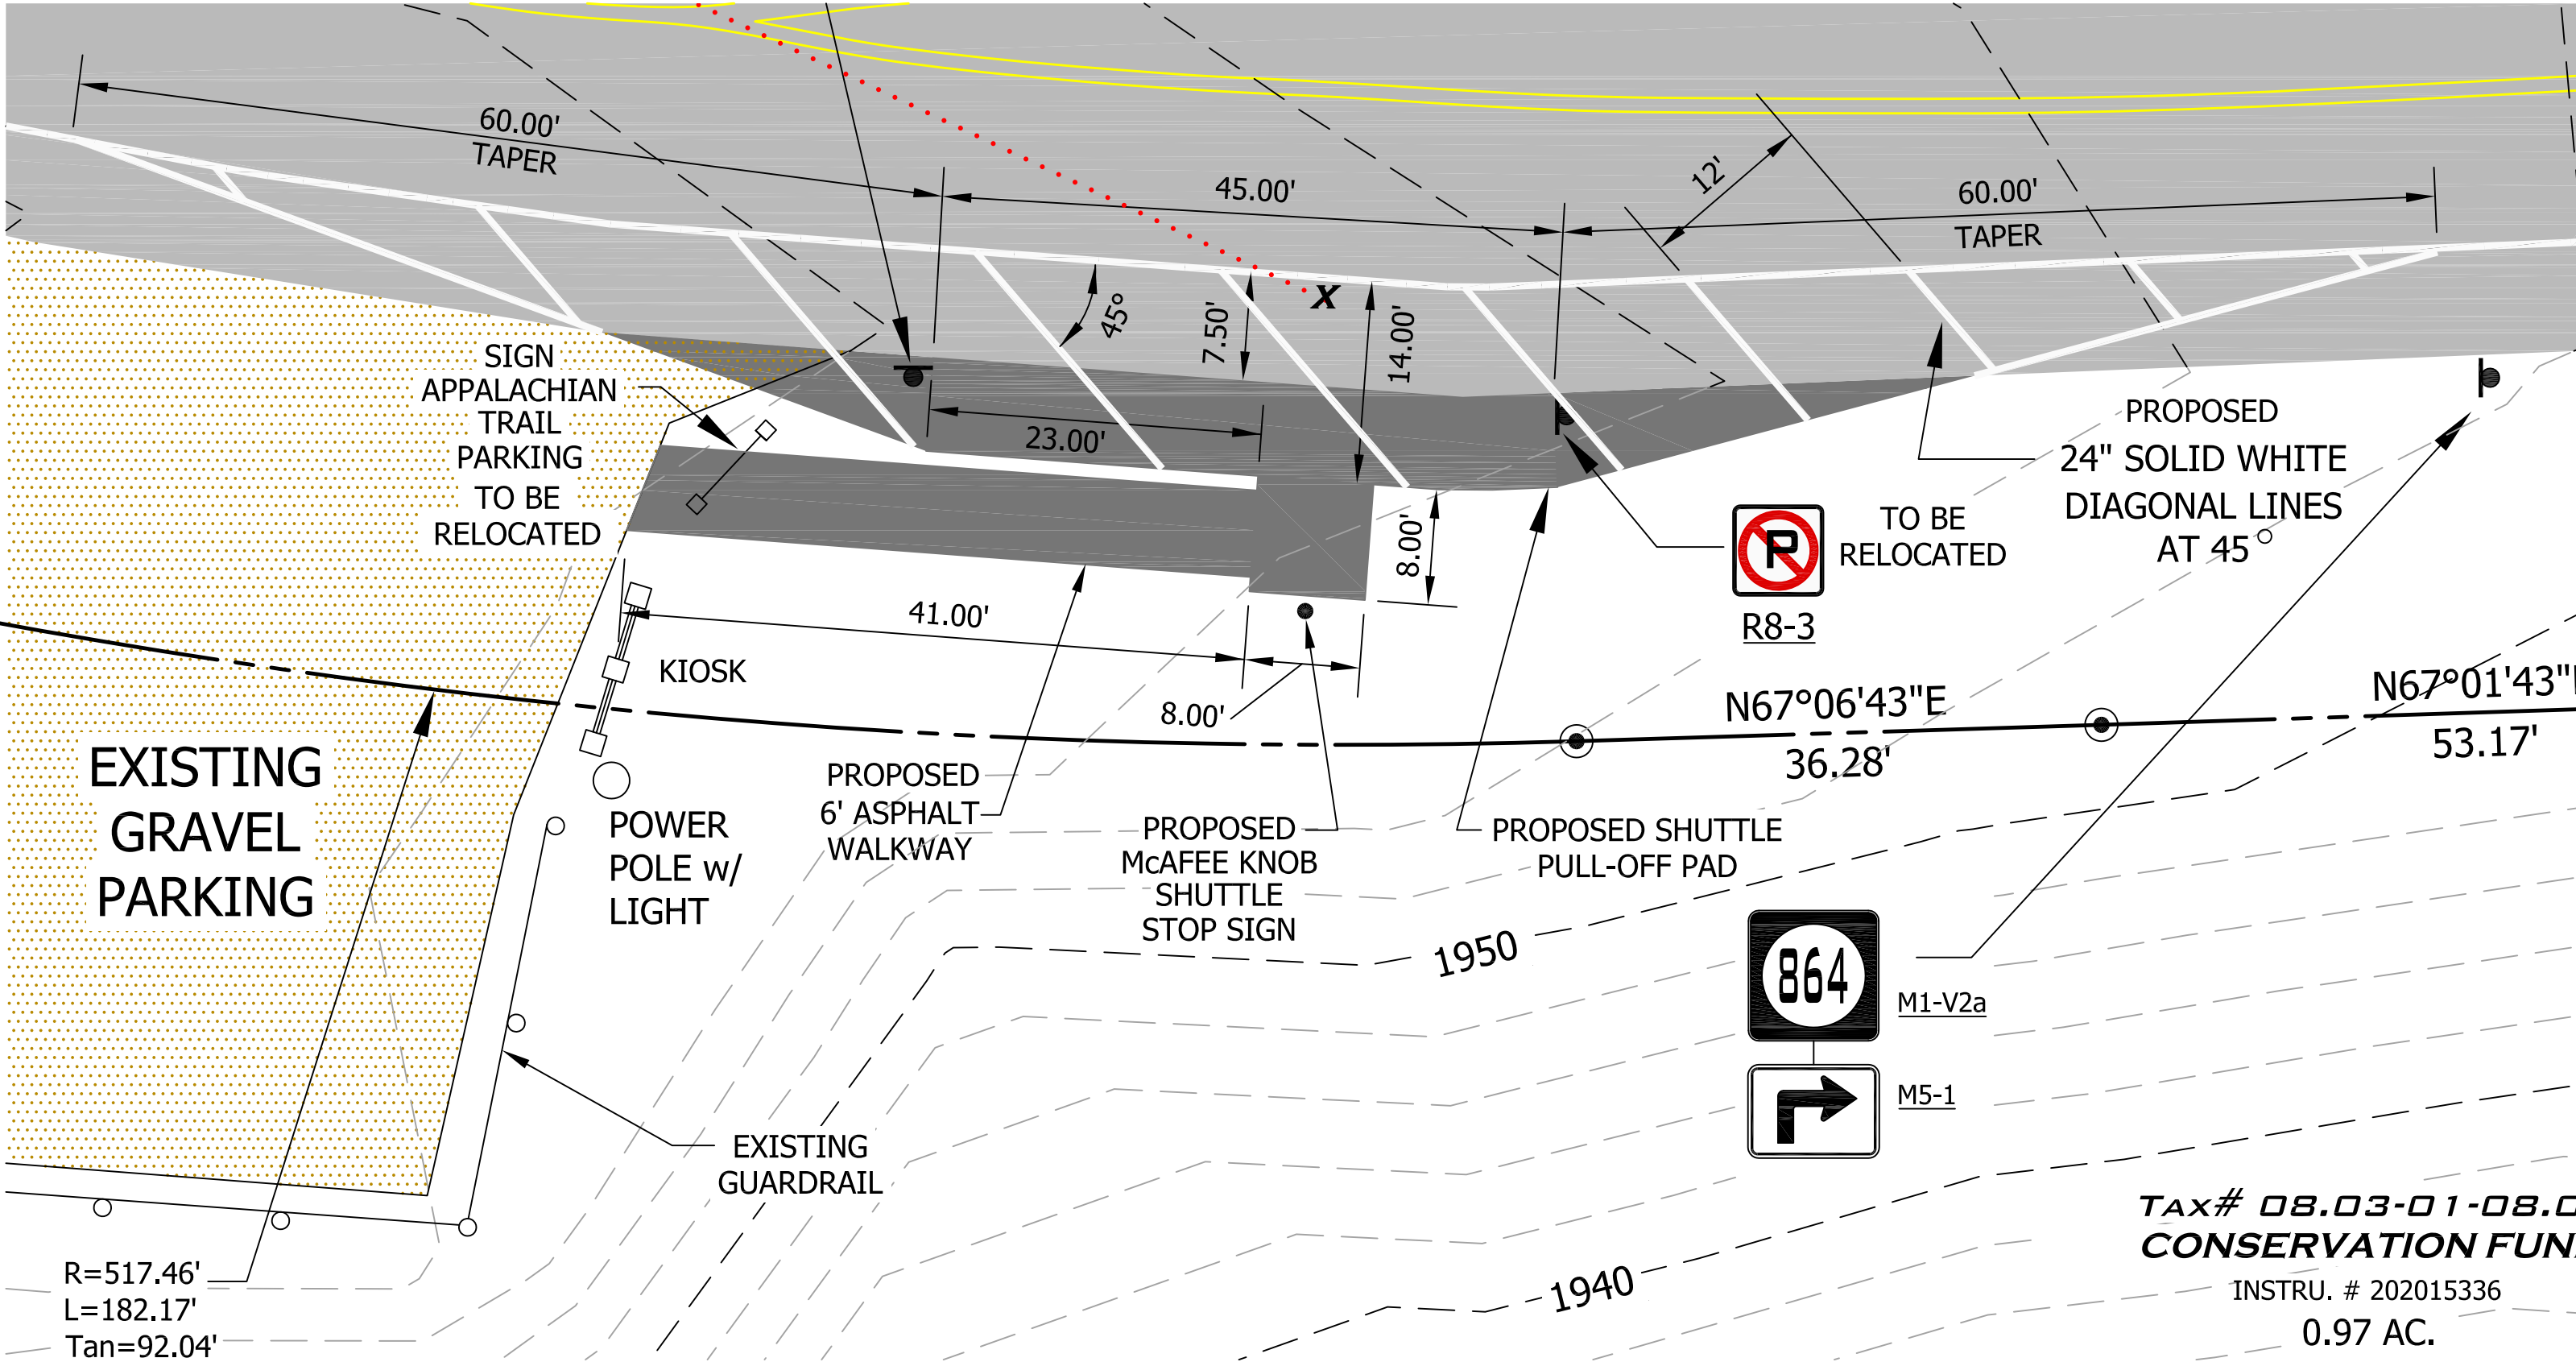

R8-3



M1-V2a

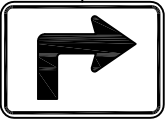

M5-1

TAX# 08.03-01-08.0
CONSERVATION FUND

INSTRU. # 202015336

0.97 AC.