


Route 460/Challenger Avenue at West Ruritan Road Intersection Improvements

This is a funded, VDOT-administered project in the Preliminary Engineering phase. Construction is anticipated in Fiscal Year 2026.

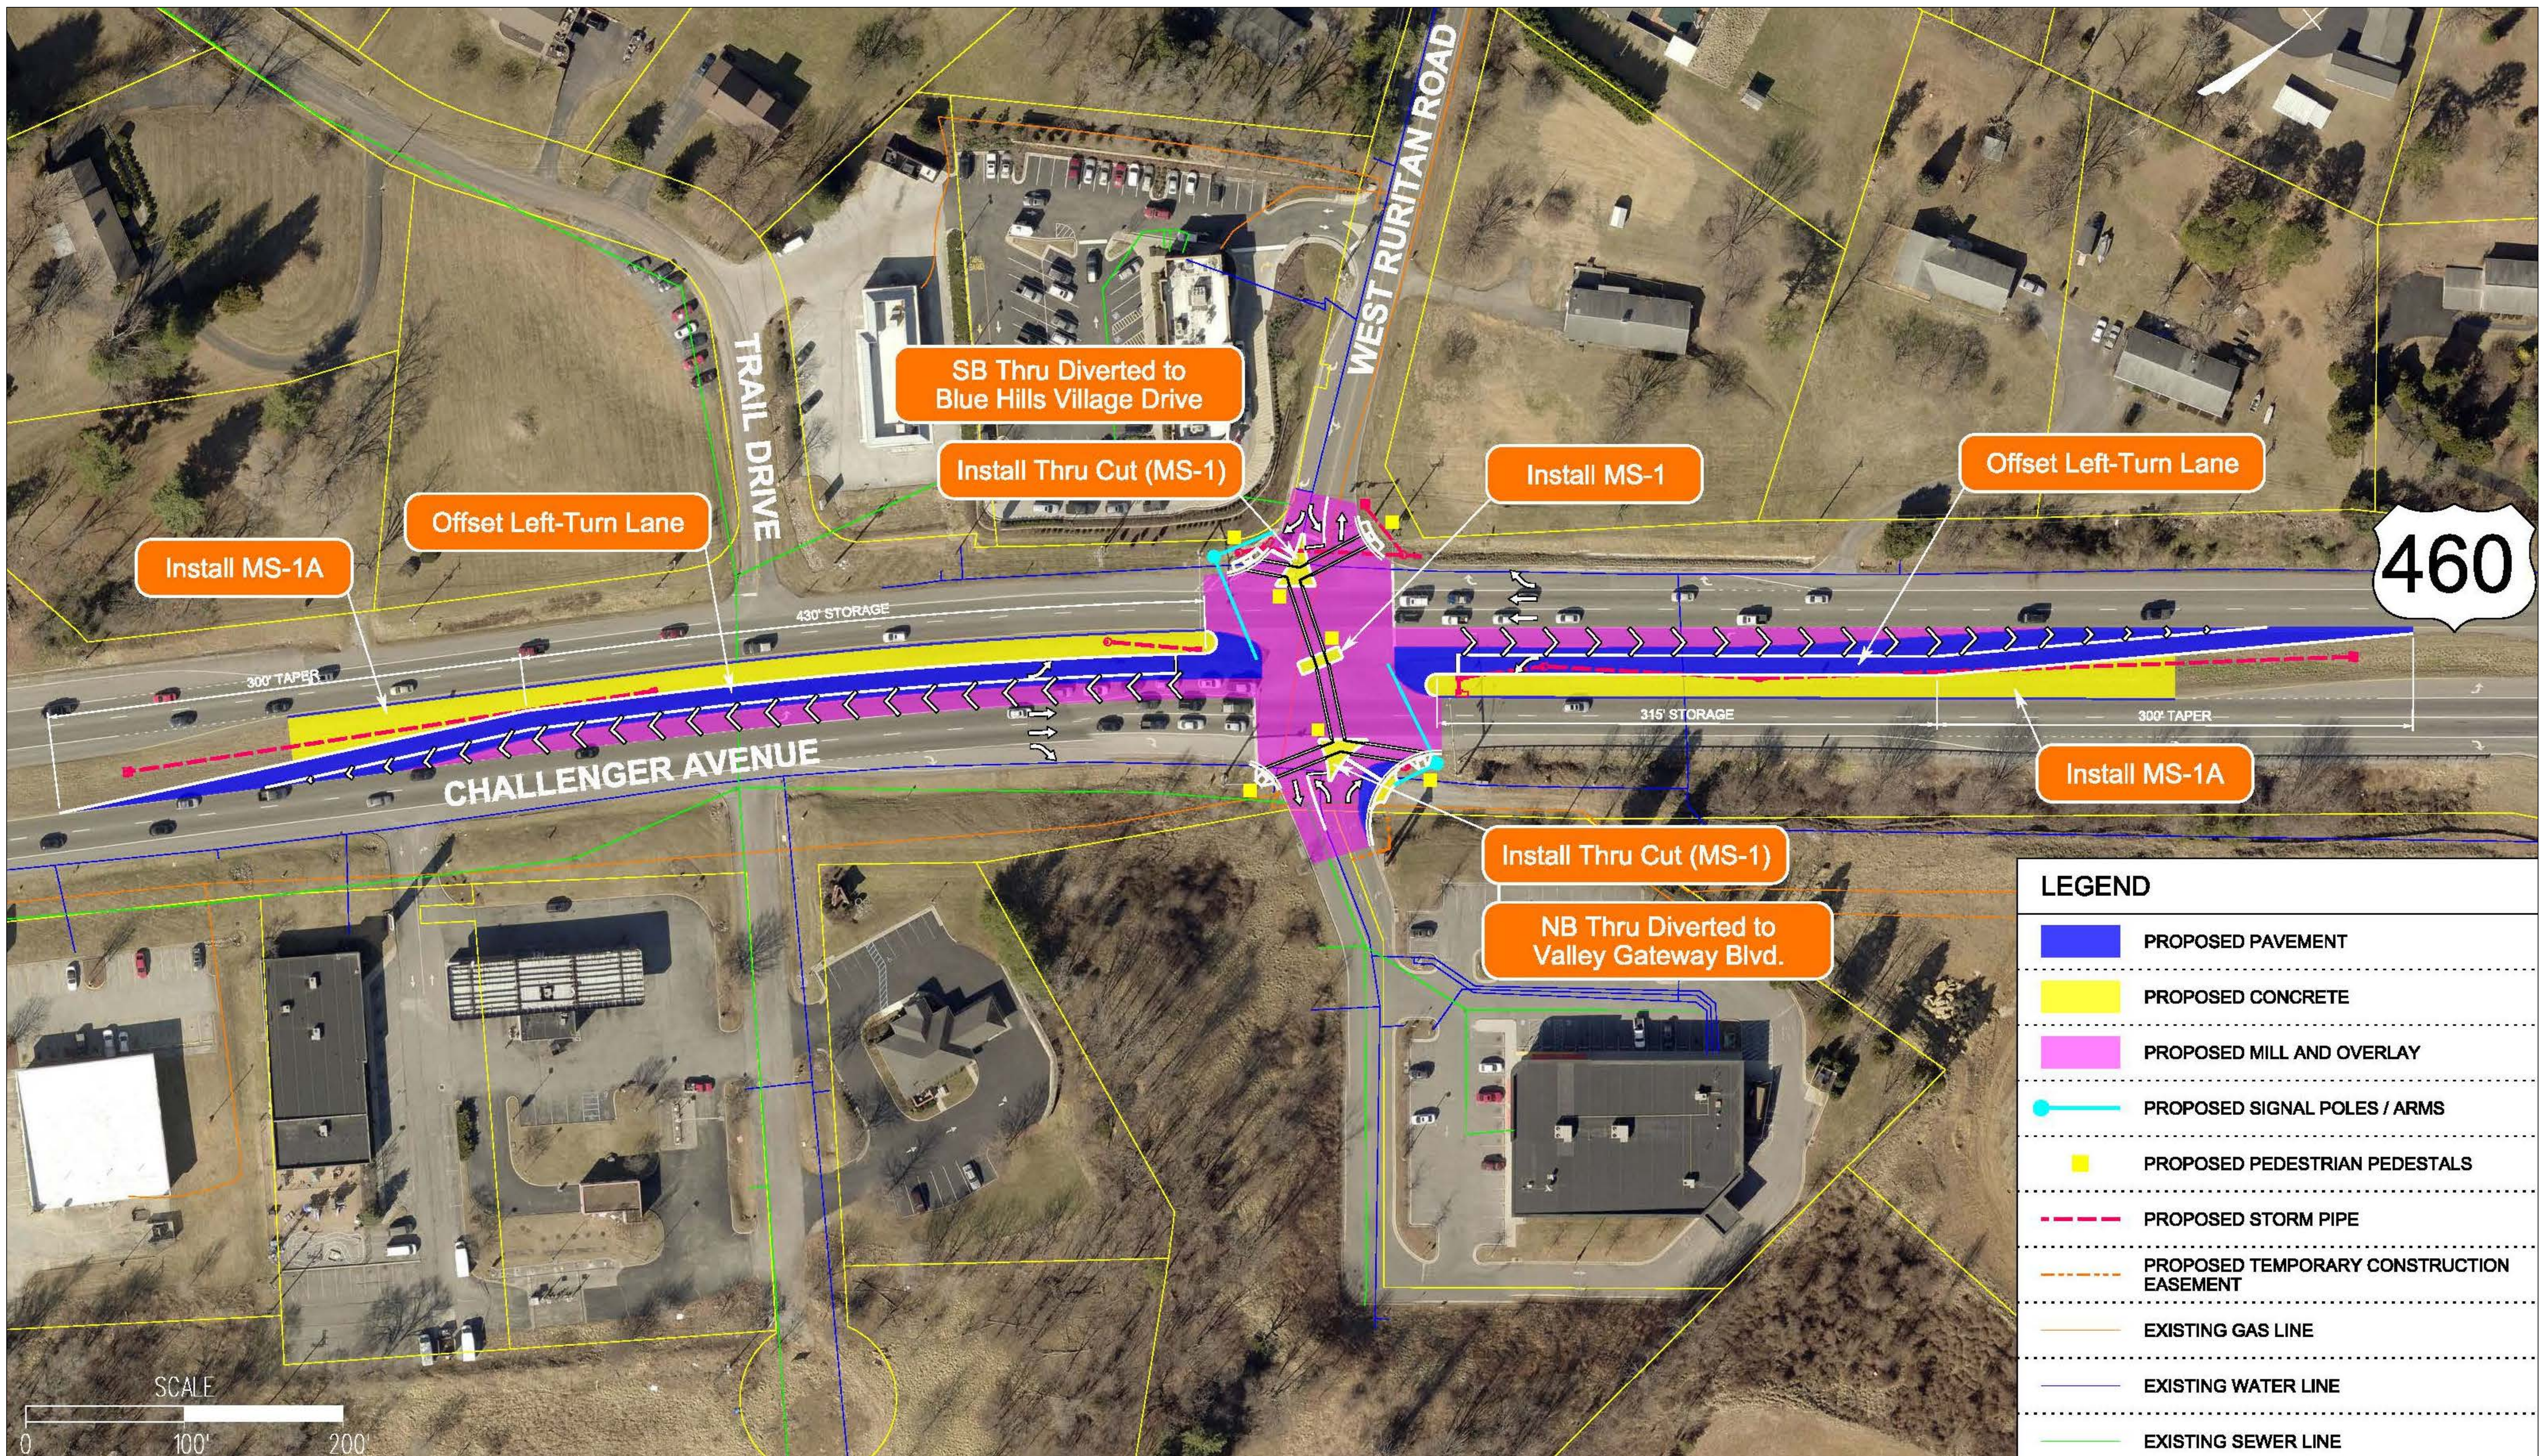

LEGEND	
	PROPOSED PAVEMENT
	PROPOSED CONCRETE
	PROPOSED MILL AND OVERLAY
	PROPOSED SIGNAL POLES / ARMS
	PROPOSED PEDESTRIAN PEDESTALS
	PROPOSED STORM PIPE
	PROPOSED TEMPORARY CONSTRUCTION EASEMENT
	EXISTING GAS LINE
	EXISTING WATER LINE
	EXISTING SEWER LINE

